




1 TYPICAL DRY SWALE CHECK DAM CROSS SECTION  
2 NOT TO SCALE

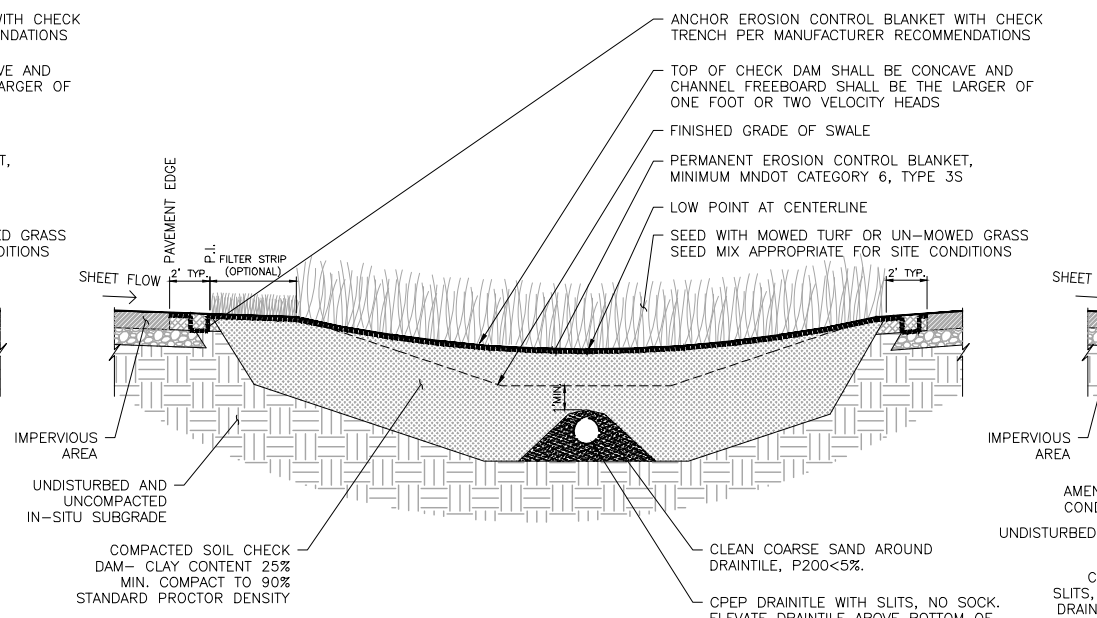


2 TYPICAL DRY SWALE CHECK DAM CROSS SECTION WITH DRAINTILE  
2 NOT TO SCALE

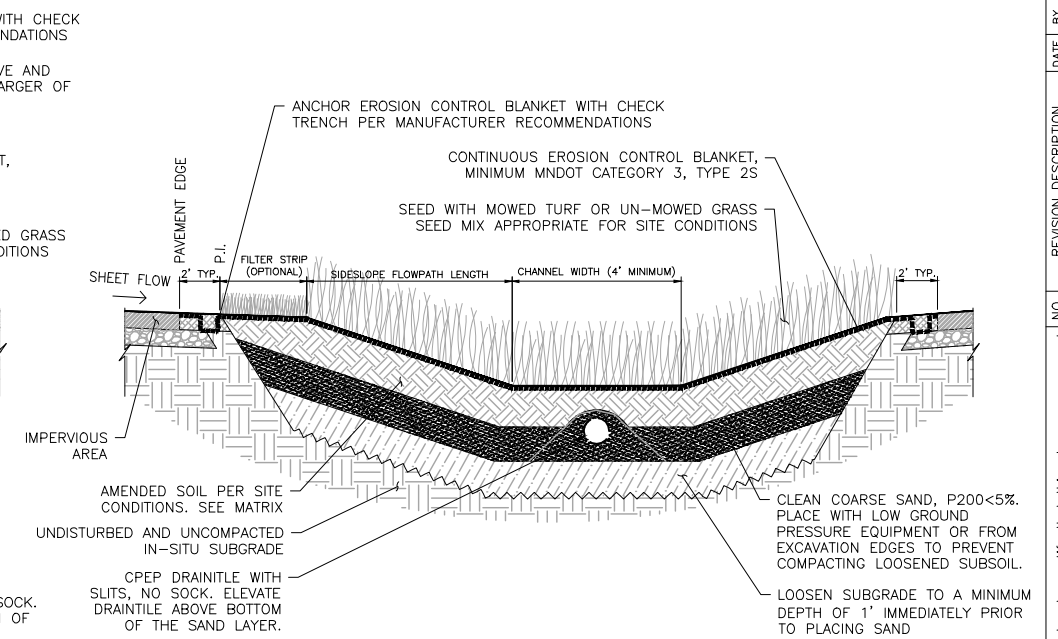

3 TYPICAL DRY SWALE CROSS SECTION WITH DRAINTILE  
2 NOT TO SCALE

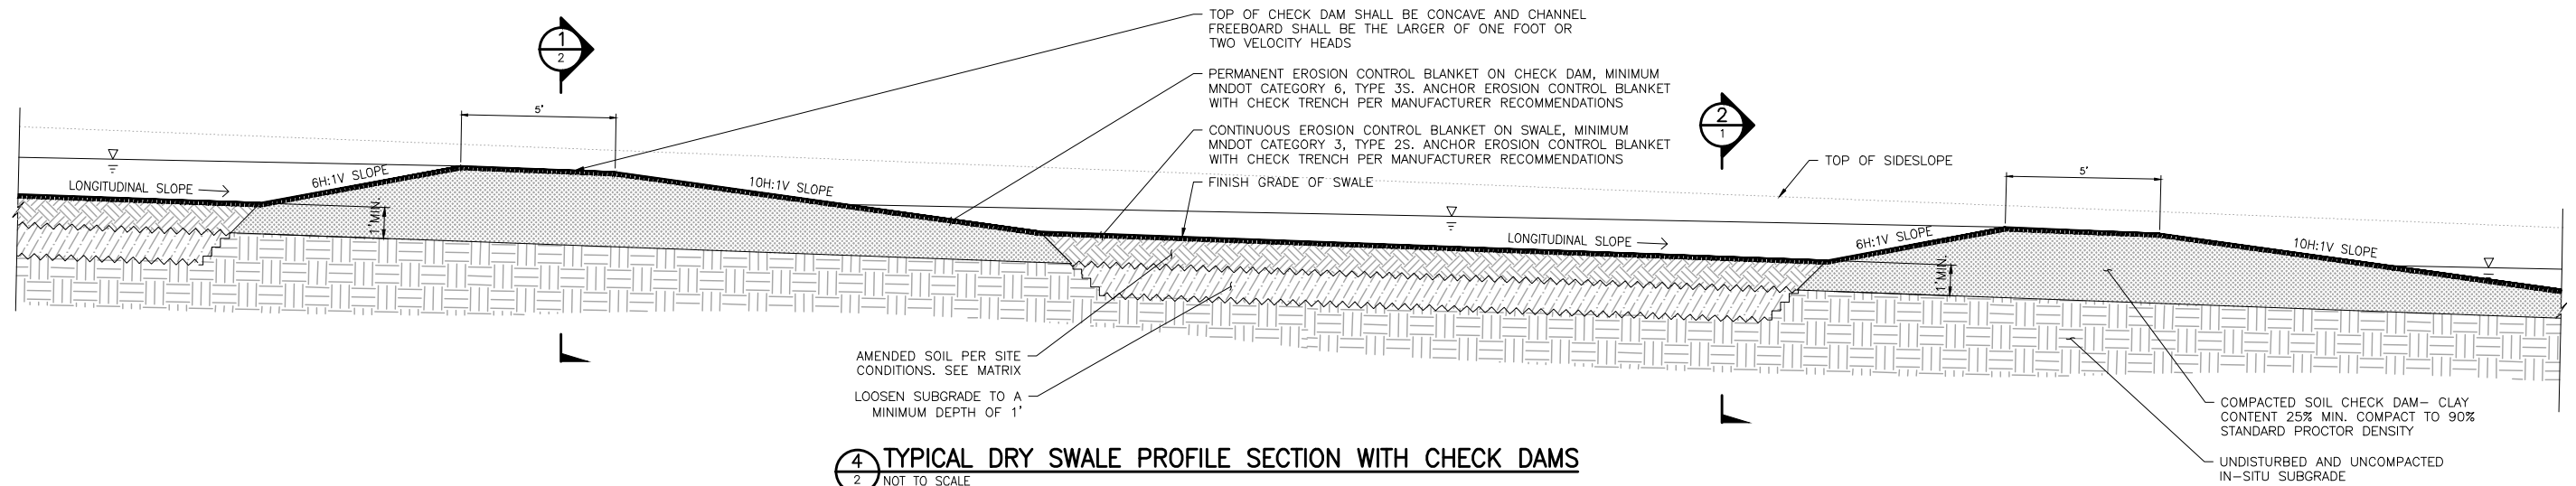

4  
2 TYPICAL DRY SWALE PROFILE SECTION WITH CHECK DAMS  
NOT TO SCALE

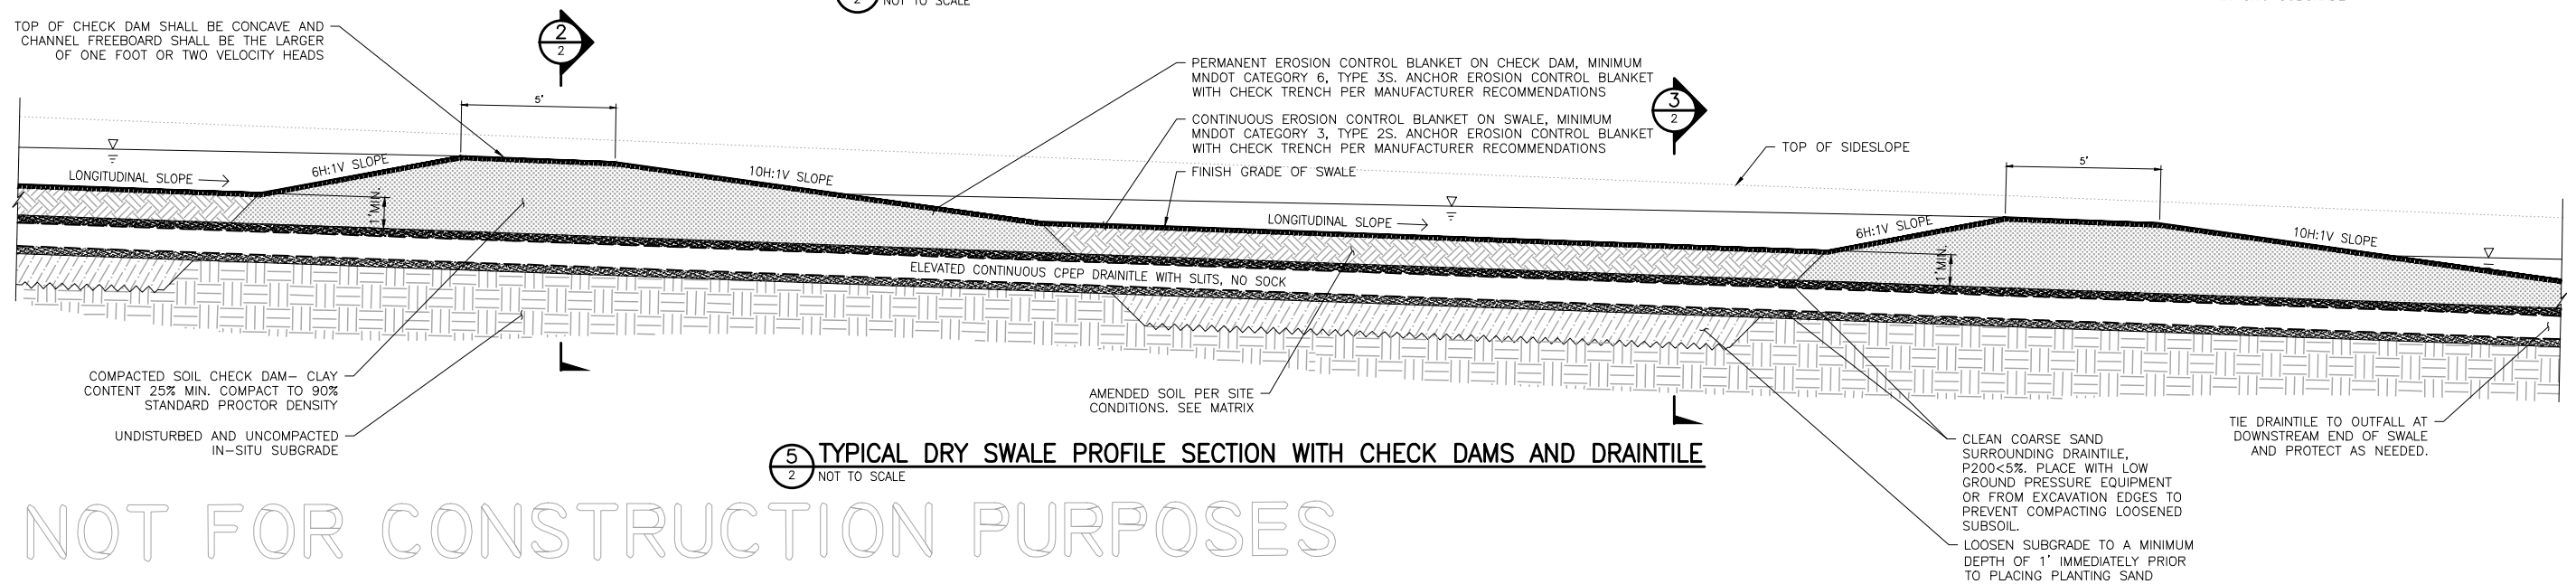

5 TYPICAL DRY SWALE PROFILE SECTION WITH CHECK DAMS AND DRAINTILE  
2 NOT TO SCALE

<div>TYPICAL DRY SWALE WITH CHECKDAM AND DRAINTILE</div>	<div>Sheet No. 2 of 2 Sheets</div>	Date	<div>I hereby certify that this plan was prepared by me or under my direct supervision and that I am duly Licensed and qualified to practice under the laws of the State of Minnesota</div> <div>Print Name: _____</div> <div>Sign Name: _____</div> <div>Date _____ License No. _____</div>	NO.	REVISION	DESCRIPTION	DATE
Designed By	Drawn By						